


Niittykatu

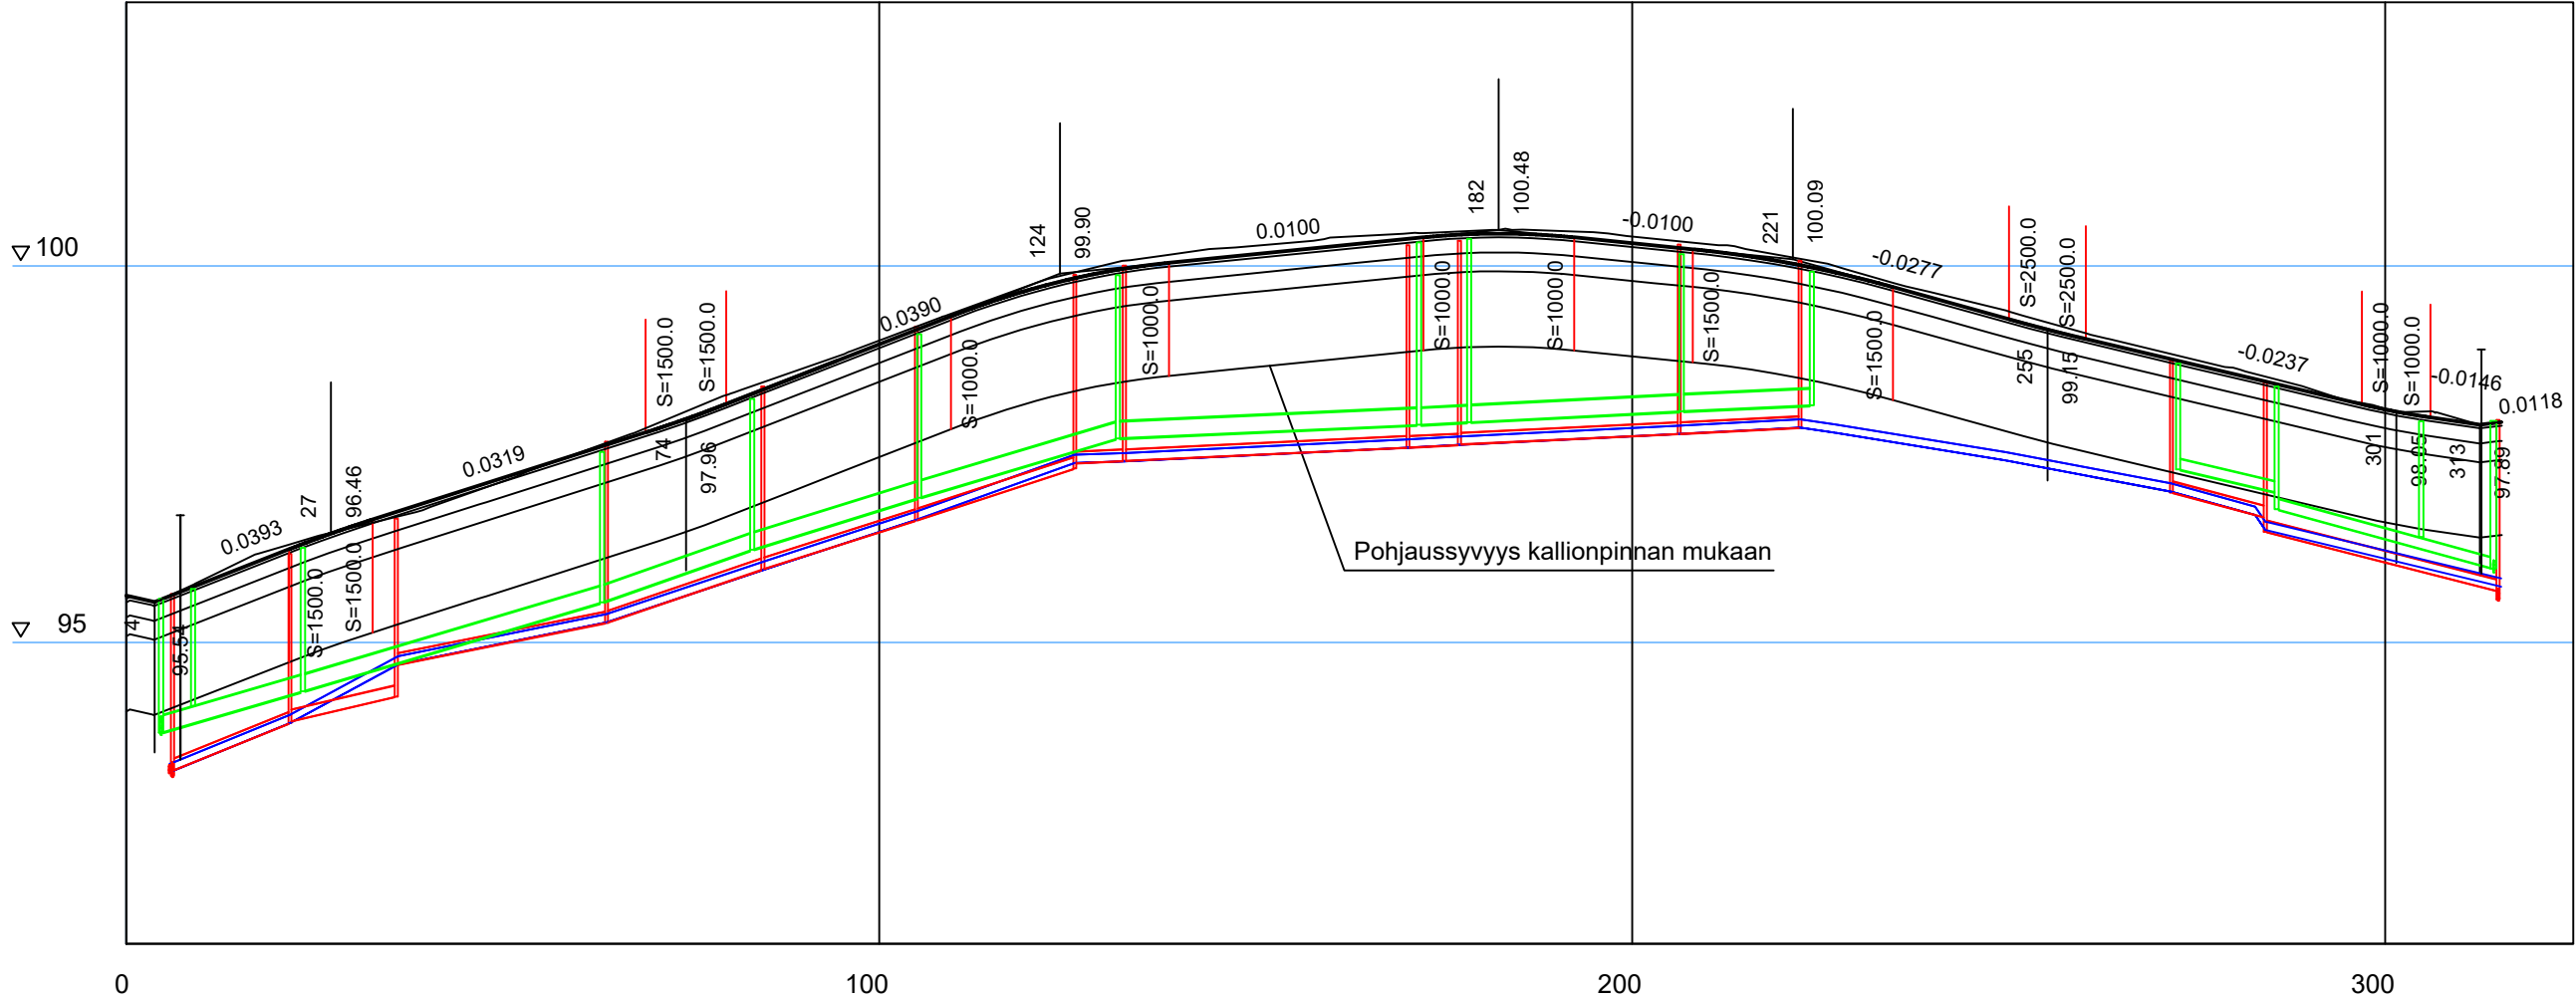

MATKA / SÄDE

MAANPINNAN KORKEUS

TASAUKSEN KORKEUS

KAAREVUUS

0.00	17.88	11.07	36.26	10.68	29.86	28.97	33.78	20.00	15.75	26.60	15.41	10.21	36.66	9.10	6.56	2.93
3.79	21.67	32.74	69.00	79.68	109.54	138.51	172.29	192.29	208.04	234.64	250.04	260.26	296.92	306.02	312.57	
0.0393	S = 1500	0.0319	S = 1500	0.0390	S = 1000	0.0100	S = 1000	-0.0100	S = 1500	-0.0277	S = 2500	-0.0237	S = 1000	-0.0146	0.0118	
95.58	95.59	95.82	96.06	96.25	96.40	96.52	96.65	96.78	96.96	97.14	97.33	97.51	97.70	97.89	98.09	98.30
98.47	98.64	98.82	99.01	99.20	99.38	99.56	99.74	99.89	100.01	100.10	100.17	100.23	100.27	100.31	100.38	100.40
100.43	100.45	100.47	100.48	100.47	100.45	100.39	100.34	100.29	100.23	100.13	100.04	99.91	99.77	99.64	99.52	99.40
99.25	99.11	98.99	98.87	98.75	98.64	98.51	98.37	98.21	98.10	98.06	97.96	97.92				
95.82	95.58	95.78	95.98	96.17	96.37	96.54	96.70	96.86	97.02	97.18	97.34	97.50	97.66	97.82	97.99	98.18
98.37	98.57	98.76	98.96	99.15	99.35	99.53	99.68	99.81	99.92	100.00	100.06	100.11	100.16	100.21	100.26	100.31
100.36	100.40	100.43	100.42	100.40	100.35	100.30	100.25	100.20	100.14	100.05	99.96	99.84	99.71	99.57	99.43	99.29
99.16	99.04	98.92	98.80	98.68	98.56	98.44	98.33	98.21	98.09	98.00	97.93	97.92				
0.00																



IISALMEN KAUPUNKI
TEKNINEN TOIMIALA

Suunniteltu: 24.5.2023

Hyväksytty: .

Suunnittelija:

Piirtäjä:

Pasi Korhonen

Pasi Korhonen

Niittykatu

Pituusleikkaus

1:1000 / 1:100

Muutos:

Pohjakartan koordinaattijärjestelmä ETRS-GK27
Korkeusjärjestelmä N2000

Kaupungin osa:

Piirustusnumero:

9

1616.702

Katusuunnitelma